

**EXPLANATIONS**  
ALL MEASURES ARE IN MILLIMETERS.

**NOTES**  
THE SLIDING WINDOW SHALL BE TYPE 6018, SVALSON AB SWEDEN (+46 911 66725).


**CONSTRUCTION**  
MOTOR, TRANSMISSION AND AUTOMATIC LOCKING SHALL BE PLACED WITHIN THE FRAME.

**LOCKING**  
THE SLIDING WINDOW SHALL BE LOCKED AUTOMATICALLY IN CLOSED POSITION AND EACH 50 mm OF THE OPENING WIDTH.

**FINISH**  
THE ALUMINIUM PROFILES SHALL BE SATIN ANODISED. (OR ANY OTHER FINISH, FOR INSTANCE COLOUR COATED OR ANODISED IN OTHER COLOURS.)

**GLASS**  
DOUBLE GLAZING 4-12-4. (OR ANY OTHER TYPE OF GLASS WITH A MAXIMUM THICKNESS OF 20 mm. FOR INSTANCE 14 mm LAMINATED GLASS CLASS P6B.)

**OPENINGSPEED**  
THE OPENINGSPEED OF THE SLIDING WINDOW IS APPROX. 200 mm/SECOND.

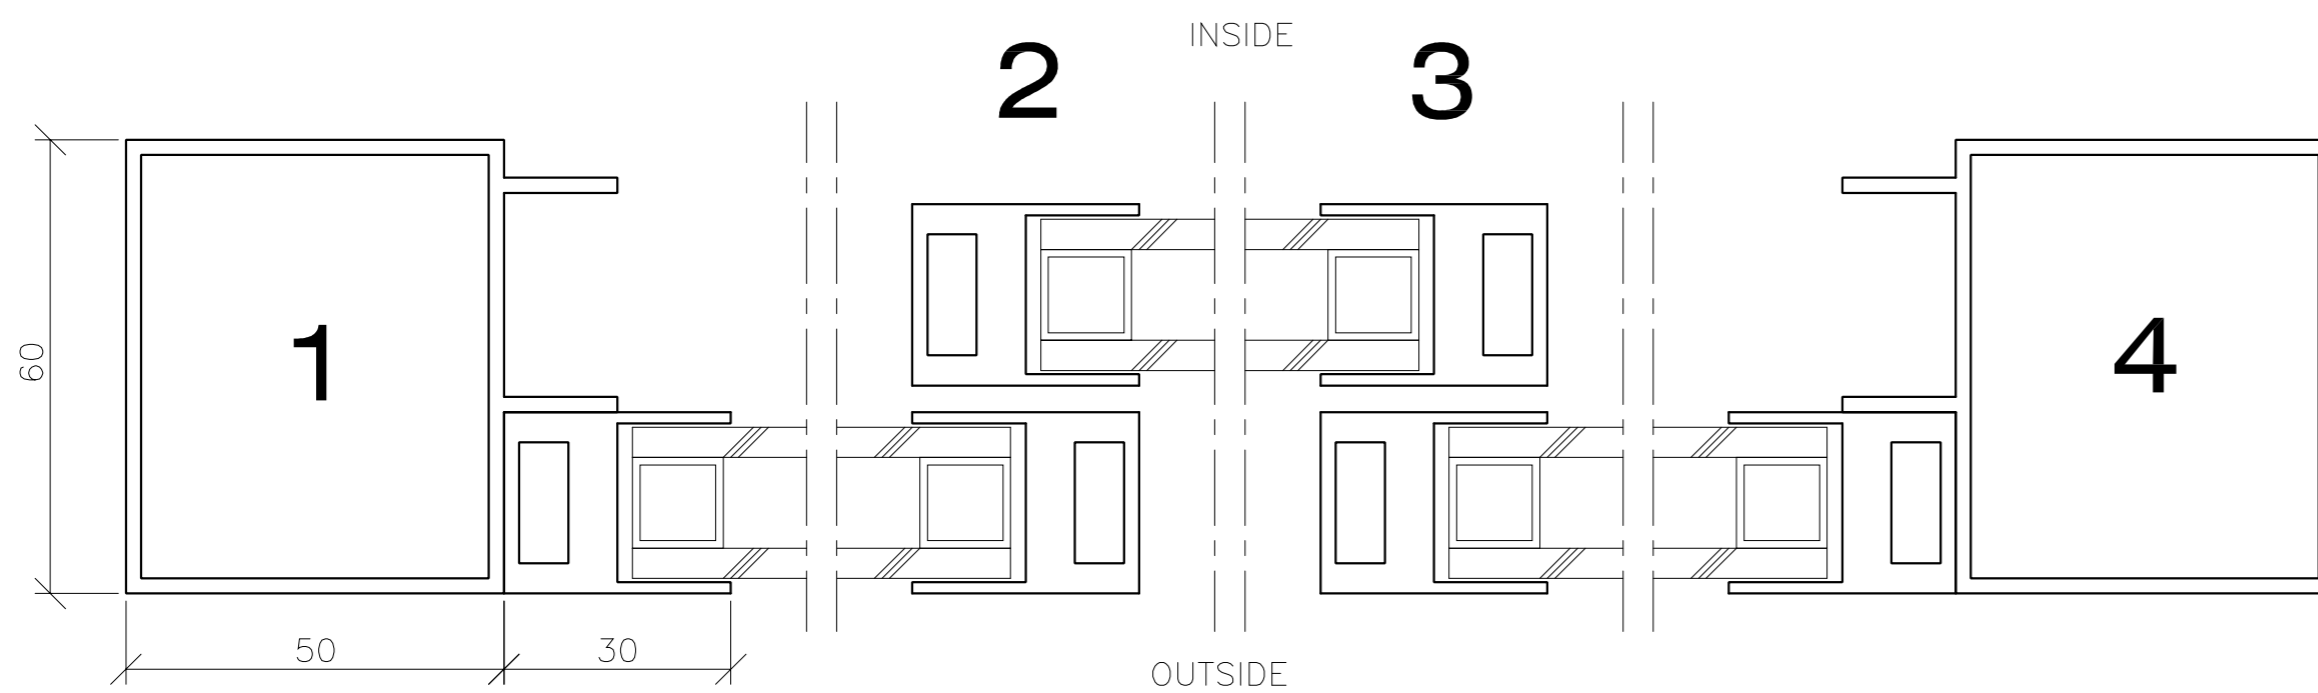

REV	REVISION REFERS TO	DATUM	SIGN



SLIDING WINDOW TYPE 6018		SCALE 1:10, 1:1	VIEW FROM OUTSIDE VIEW FROM INSIDE
DRAWN/DESIGN --	DATE DD.MM.YY	DRAWING NUMBER 6018.	REV

Box 584  
S-943 28 Ojebyn  
SWEDEN