

EXPLANATIONS  
ALL MEASURES ARE IN  
MILLIMETERS.

NOTES  
THE SLIDING WINDOW SHALL BE  
TYPE AH50, SVALSON AB  
SWEDEN (+46 911 66725).


CONSTRUCTION  
MOTOR, TRANSMISSION AND  
AUTOMATIC LOCKING SHALL  
BE PLACED WITHIN THE FRAME.

LOCKING  
THE SLIDING WINDOW SHALL BE  
LOCKED AUTOMATICALLY IN  
CLOSED POSITION. (LOCKING IN  
50 mm INTERVAL IS OPTIONAL.)

FINISH  
THE ALUMINIUMPROFILES SHALL  
BE SATIN ANODISED. (OR ANY  
OTHER FINISH, FOR INSTANCE  
COLOR COATED OR ANODISED  
IN OTHER COLORS.)

GLAS  
8 mm LAMINATEDGLASS.  
(OR OTHER TYPE OF GLASS  
WITH A MAXIMUM THICKNESS OF  
9.5 mm.)

OPENINGSPEED  
THE OPENINGSPEED OF THE  
SLIDING WINDOW IS APPROX.  
200 mm/SECOND.

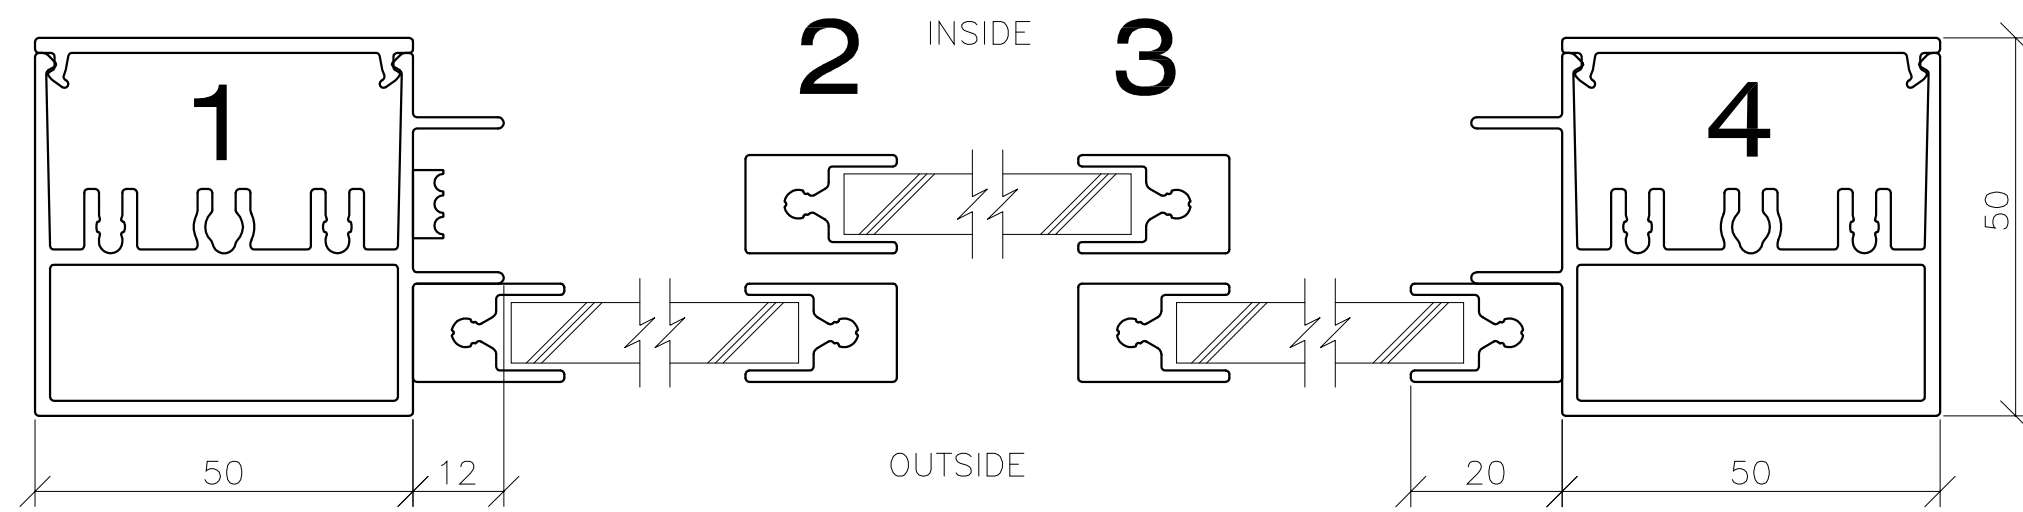

REV	REVISION REFERS TO	DATUM	SIGN
-----	--------------------	-------	------



SLIDING WINDOW TYPE AH50		SCALE 1:10, 1:1	VIEW FROM OUTSIDE VIEW FROM INSIDE
DATE DD.MM.YY	DRAWING NUMBER AH50.	Box 584 S-943 28 Ojebyn SWEDEN	REV