


4

INSIDE

5

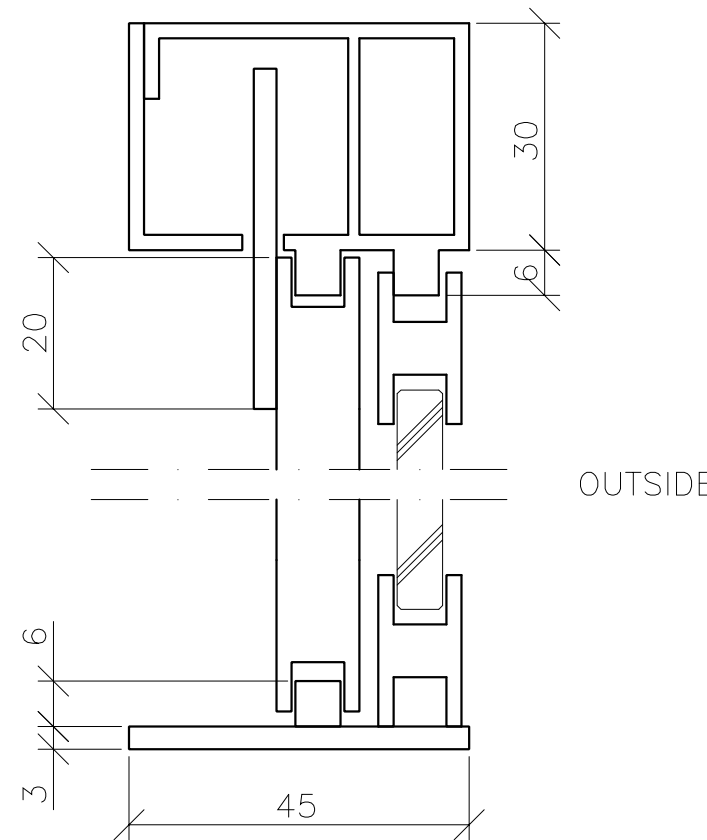

EXPLANATIONS

ALL MEASURES ARE IN MILLIMETERS.

NOTES

THE SLIDING WINDOW SHALL BE TYPE 4507, SVALSON AB SWEDEN (+46 911 66725).

CONSTRUCTION

MOTOR, TRANSMISSION AND AUTOMATIC LOCKING SHALL BE PLACED WITHIN THE FRAME.

LOCKING

THE SLIDING WINDOW SHALL BE LOCKED AUTOMATICALLY IN CLOSED POSITION.

FINISH


THE ALUMINIUMPROFILES SHALL BE SATIN ANODISED. (OR ANY OTHER FINISH, FOR INSTANCE COLOR COATED OR ANODISED IN OTHER COLORS.)

GLAS

6 mm FLOATGLASS. (OR OTHER TYPE OF GLASS WITH A MAXIMUM THICKNESS OF 6.5 mm. FOR INSTACE 6 mm HARDENED GLASS OR 6 mm LAMINATED GLASS.)

OPENINGSPEED

THE OPENINGSPEED OF THE SLIDING WINDOW IS APPROX. 200 mm/SECOND.

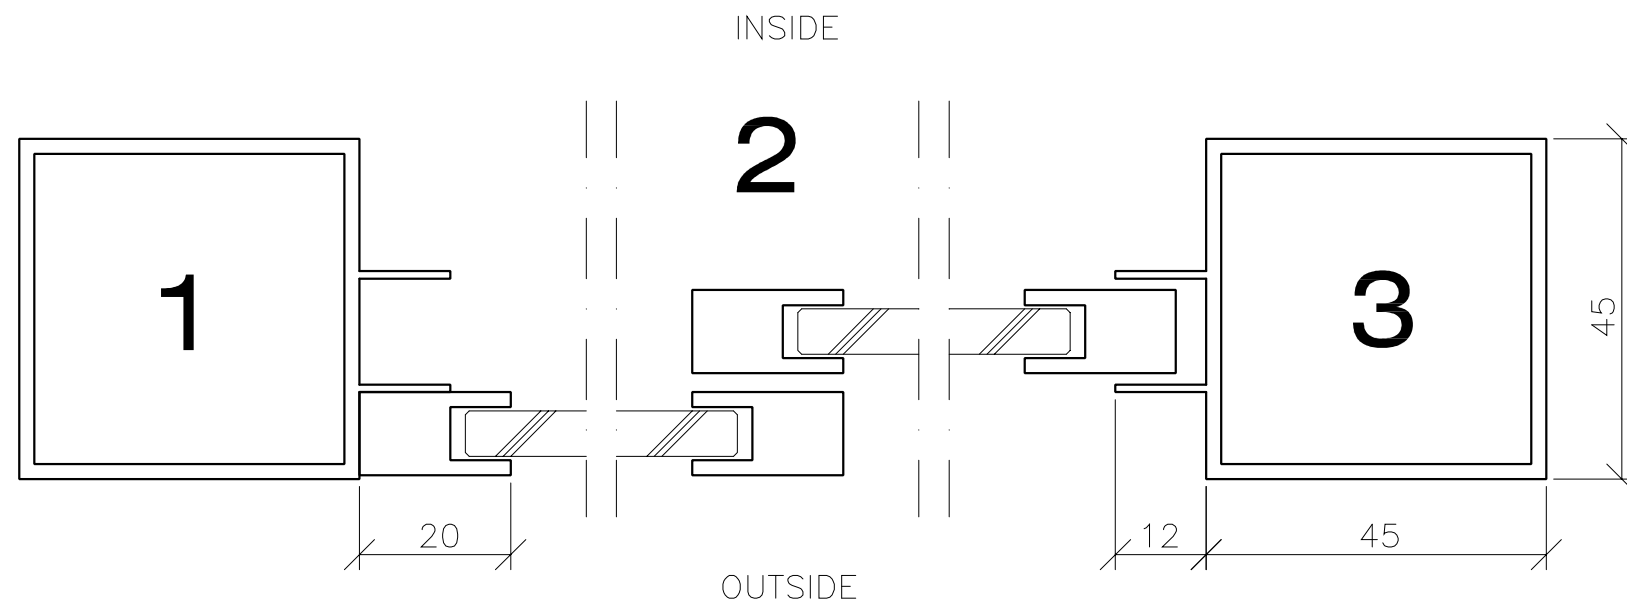

REV	TYPE OF REVISION	DATE	SIGN



SVALSON AB
 Phone +46 911-66725
 Telefax +46 911-66680
 http://www.svalson.com

Box 584
 S-943 28 Öjebyn
 SWEDEN

SLIDING WINDOW TYPE 4507		VIEW FROM OUTSIDE	<input checked="" type="checkbox"/>
DRAWN/DESIGN --	SCALE 1:10, 1:1	VIEW FROM INSIDE	<input type="checkbox"/>
DATE DD.MM.YY	DRAWING NUMBER 4507.	REV	<input type="checkbox"/>