

EXPLANATIONS
ALL MEASURES ARE IN MILLIMETERS.

NOTES
THE SLIDING WINDOW SHALL BE TYPE AH50, SVALSON AB SWEDEN (+46 911 66725).


CONSTRUCTION
MOTOR, TRANSMISSION AND AUTOMATIC LOCKING SHALL BE PLACED WITHIN THE FRAME.

LOCKING
THE SLIDING WINDOW SHALL BE LOCKED AUTOMATICALLY IN CLOSED POSITION. (LOCKING IN 50 mm INTERVAL IS OPTIONAL.)

FINISH
THE ALUMINIUMPROFILES SHALL BE SATIN ANODISED. (OR ANY OTHER FINISH, FOR INSTANCE COLOR COATED OR ANODISED IN OTHER COLORS.)

GLAS
8 mm LAMINATEDGLASS. (OR OTHER TYPE OF GLASS WITH A MAXIMUM THICKNESS OF 9.5 mm.)

OPENINGSPEED
THE OPENINGSPEED OF THE SLIDING WINDOW IS APPROX. 200 mm/SECOND.

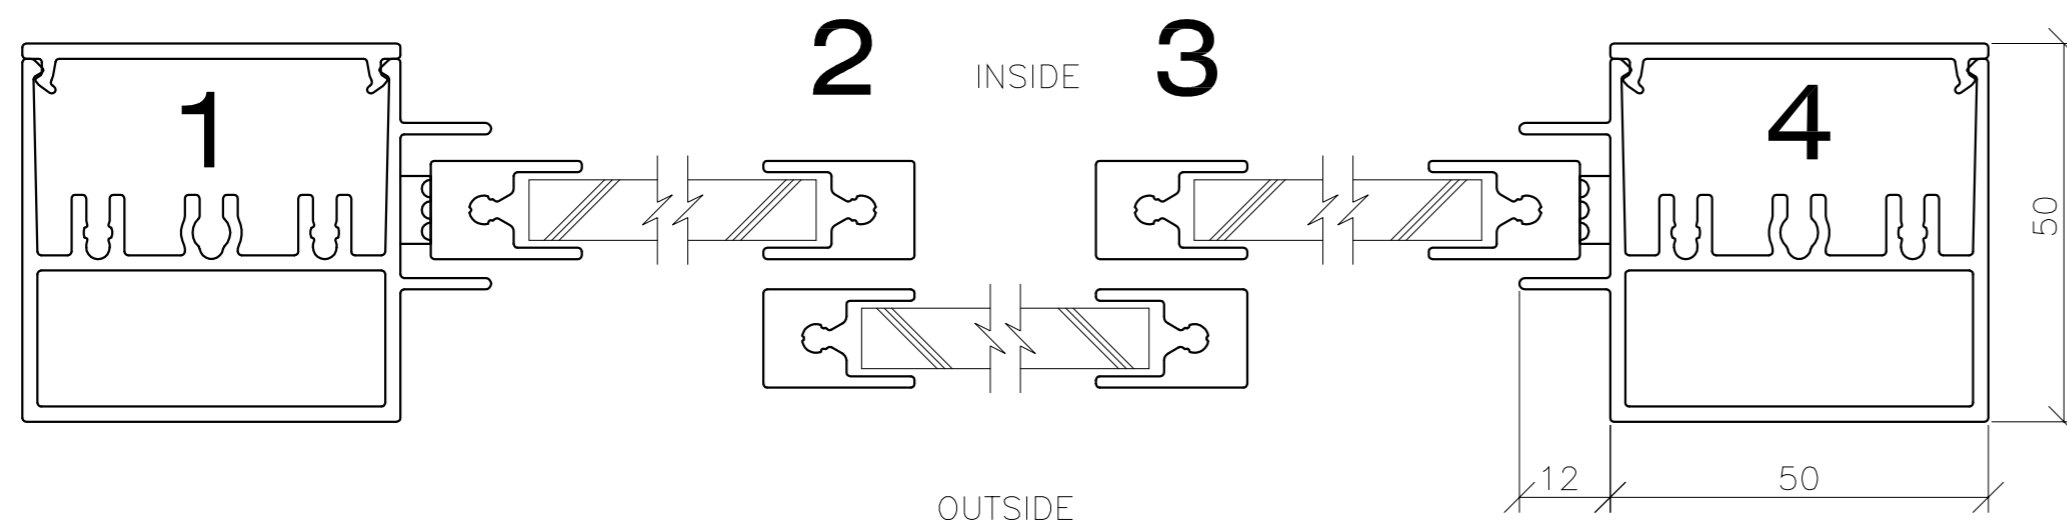

REV	REVISION REFERS TO	DATUM	SIGN
-----	--------------------	-------	------



SLIDING WINDOW TYPE AH50		SCALE 1:10, 1:1	VIEW FROM OUTSIDE VIEW FROM INSIDE
DATE DD.MM.YY	DRAWING NUMBER AH50.		