

**EXPLANATIONS**  
ALL MEASURES ARE IN MILLIMETERS.

**NOTES**  
THE SLIDING WINDOW SHALL BE TYPE AH50, SVALSON AB SWEDEN (+46 911 66725).


**CONSTRUCTION**  
MOTOR, TRANSMISSION AND AUTOMATIC LOCKING SHALL BE PLACED WITHIN THE FRAME.

**LOCKING**  
THE SLIDING WINDOW SHALL BE LOCKED AUTOMATICALLY IN CLOSED POSITION. (LOCKING IN 50 mm INTERVAL IS OPTIONAL.)

**FINISH**  
THE ALUMINIUM PROFILES SHALL BE SATIN ANODISED. (OR ANY OTHER FINISH, FOR INSTANCE COLOR COATED OR ANODISED IN OTHER COLORS.)

**GLAS**  
8 mm LAMINATED GLASS. (OR OTHER TYPE OF GLASS WITH A MAXIMUM THICKNESS OF 9.5 mm.)

**OPENINGSPEED**  
THE OPENINGSPEED OF THE SLIDING WINDOW IS APPROX. 200 mm/SECOND.

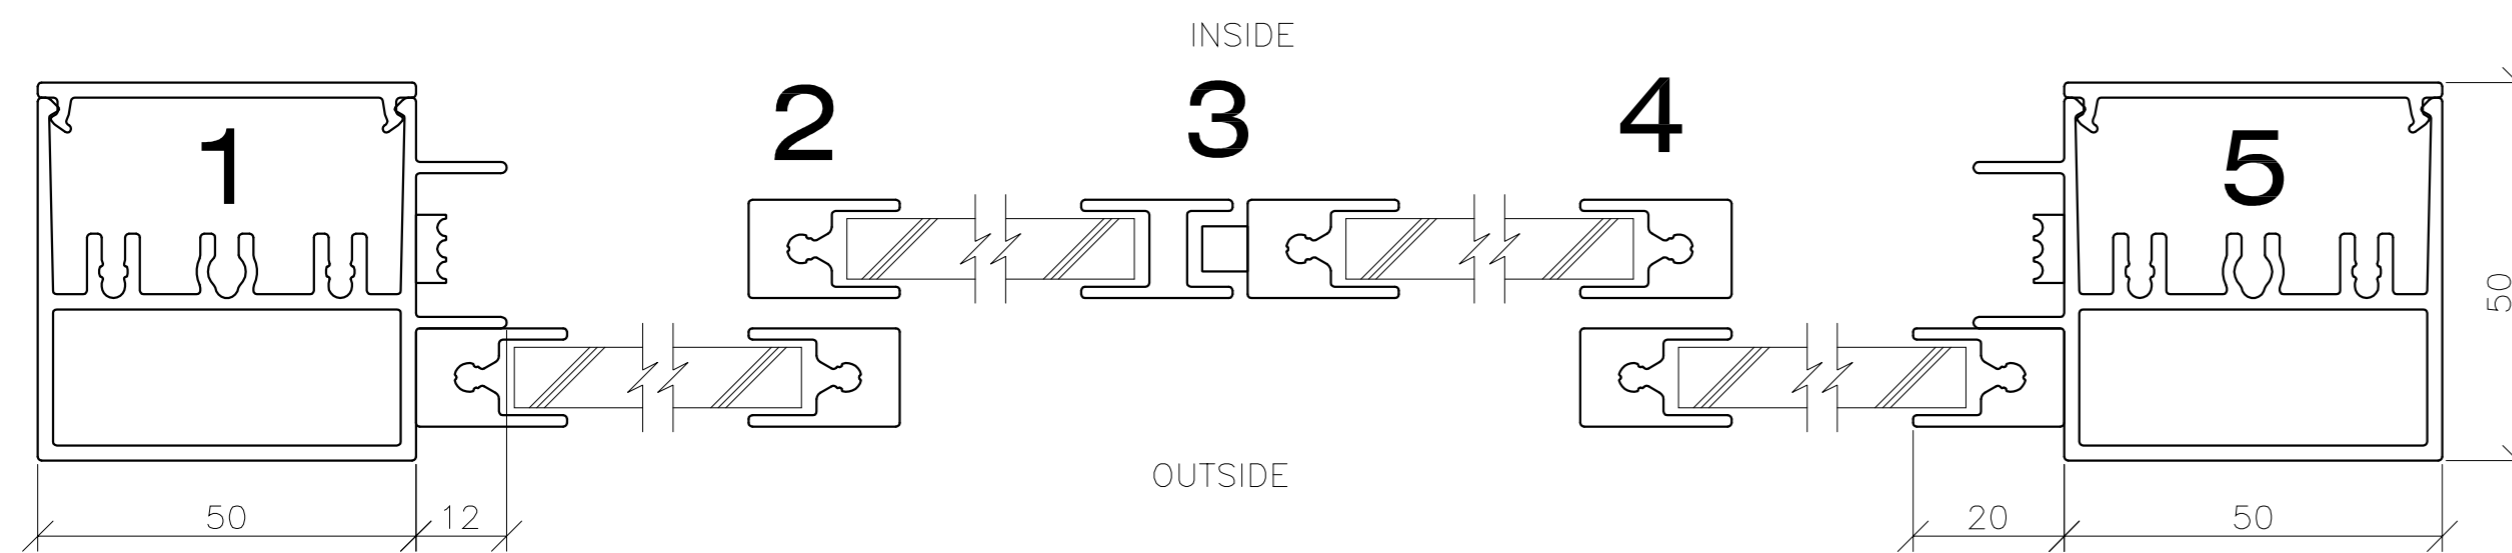

REV	REVISION REFERS TO	DATUM	SIGN
-----	--------------------	-------	------



SLIDING WINDOW TYPE AH50		SCALE 1:10, 1:1	VIEW FROM OUTSIDE VIEW FROM INSIDE
DATE DD.MM.YY	DRAWING NUMBER AH50.		