

EXPLANATIONS
ALL MEASURES ARE IN MILLIMETERS.

NOTES
THE SLIDING WINDOW SHALL BE TYPE 6018, SVALSON AB SWEDEN (+46 911 66725).


CONSTRUCTION
MOTOR, TRANSMISSION AND AUTOMATIC LOCKING SHALL BE PLACED WITHIN THE FRAME.

LOCKING
THE SLIDING WINDOW SHALL BE LOCKED AUTOMATICALLY IN CLOSED POSITION AND EACH 50 mm OF THE OPENING WIDTH.


FINISH
THE ALUMINIUMPROFILES SHALL BE SATIN ANODISED. (OR ANY OTHER FINISH, FOR INSTANCE COLOUR COATED OR ANODISED IN OTHER COLOURS.)

GLASS
DOUBLE GLAZING 4-12-4. (OR ANY OTHER TYPE OF GLASS WITH A MAXIMUM THICKNESS OF 20 mm. FOR INSTANCE 14 mm LAMINATED GLASS CLASS P6B.)

OPENINGSPEED
THE OPENINGSPEED OF THE SLIDING WINDOW IS APPROX. 200 mm/SECOND.

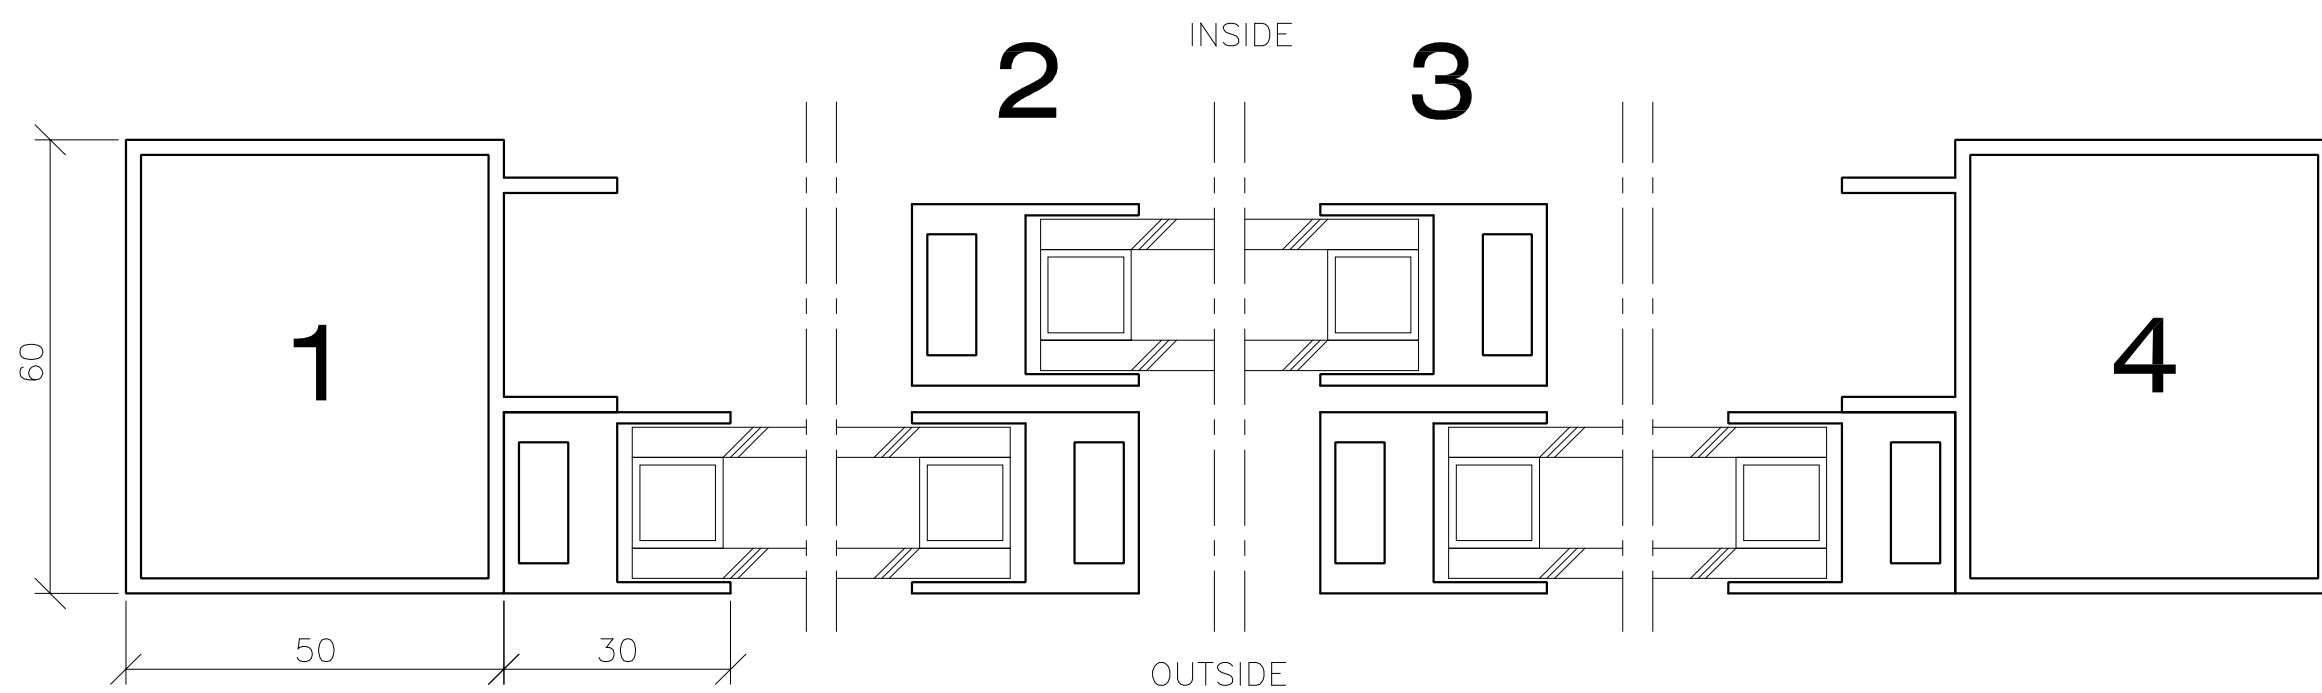

REV	REVISION REFERS TO	DATUM	SIGN
-----	--------------------	-------	------

 SVALSON AB Phone +46 911-66725 Telefax +46 911-66680 http://www.svalson.com	SLIDING WINDOW TYPE 6018		SCALE 1:10, 1:1	VIEW FROM OUTSIDE VIEW FROM INSIDE
	DRAWN/DESIGN --	DATE DD.MM.YY	DRAWING NUMBER 6018.	REV